




SIDING PREPARATION TYPICAL DETAIL

SCALE: 3/4"=1'

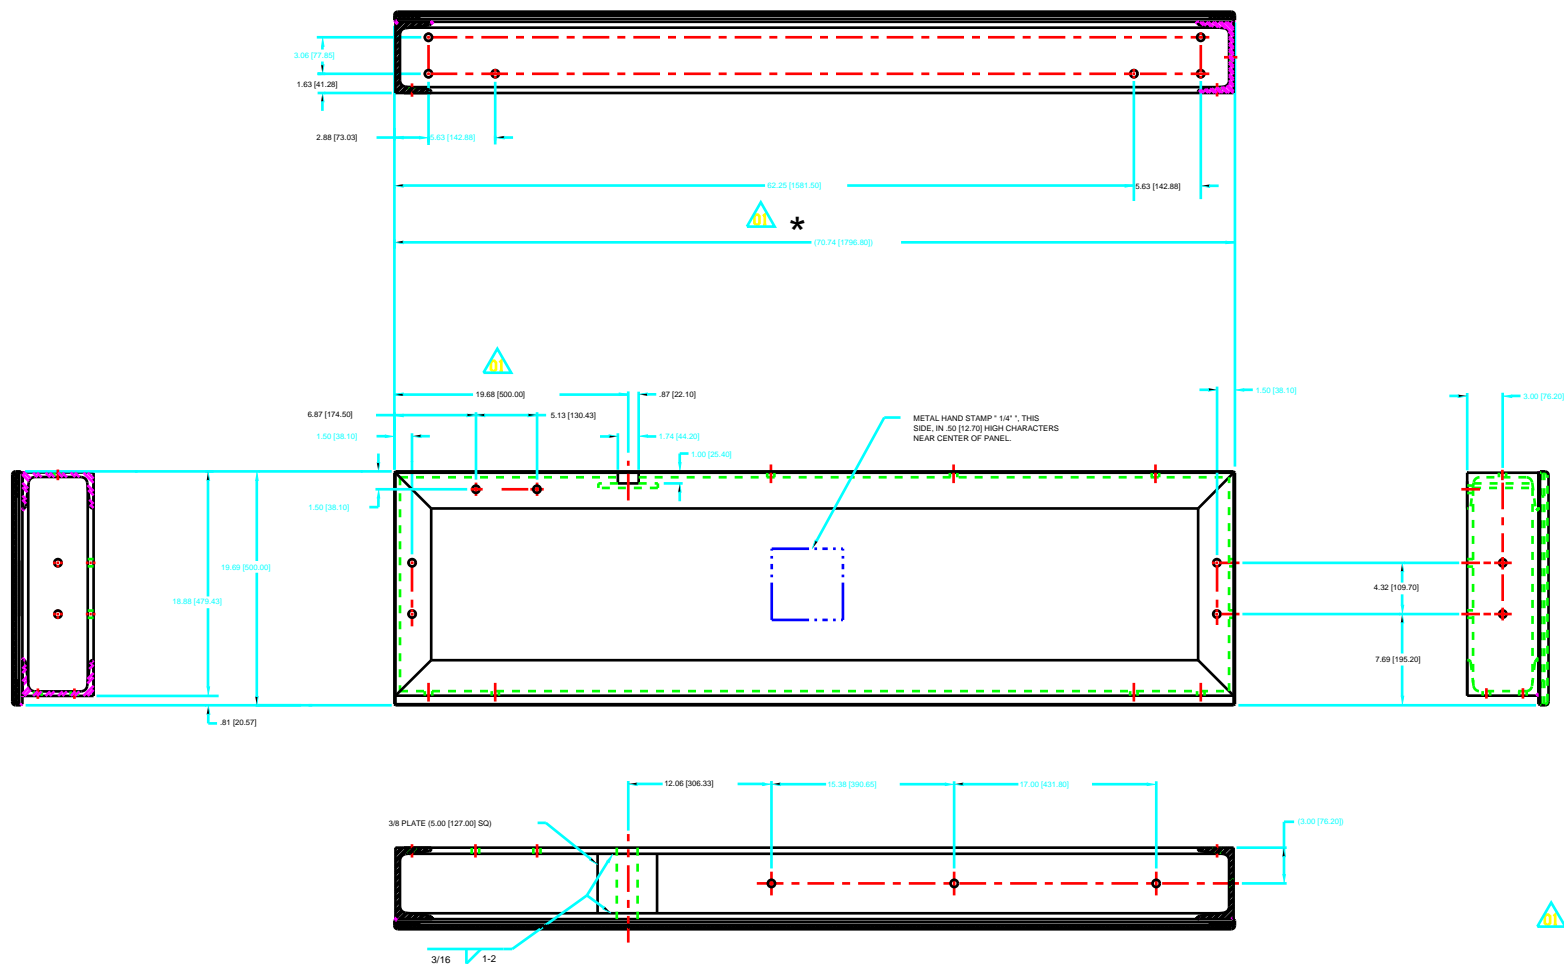

NOTE:

LEAD PANELS SHALL BE CONSTRUCTED FROM SINGLE UNPIERCED SHEET, FREE OF OXIDE INCLUSIONS, FISSURES, VOIDS AND ALL OTHER DETRIMENTAL DEFECTS. MATERIAL SHALL BE LEAD GRADE "C" TO COMPLY WITH FEDERAL SPECIFICATION-QQ-L201. HUTCH SHALL MEET ALL APPLICABLE FEDERAL, STATE AND LOCAL RADIATION GUIDE LINES: NBS HANDBOOK 111 AND 114, ANS N43.2 AND DOE ORDER 5480.11.

  DIMENSION SHOWN IS FOR REFERENCE ONLY
ACTUAL DIMENSION DETERMINED BY FIELD SURVEY.

[illegible]